

steffenmk  
E 19/2004  
c:\projects\94861d\00104pa.dgn  
STAGE 1

TEMPORARY CONCRETE BARRIER

STATION 5859+87 TO STATION 5911+84 5250 FOOT

MODULAR GLARE SCREEN SYSTEM-STAGE 1

STATION 5905+29 TO STATION 5908+29 300 FOOT


MODULAR GLARE SCREEN SYSTEM

STATION 5859+50 TO STATION 5865+50 600 FOOT

EXIST. CURVE C1  
PI STA. = 5864+56.30  
 $\Delta = 7^\circ 37' 03''$  (LT)  
 $D = 0^\circ 29' 58''$   
 $R = 11,472.44'$   
 $T = 763.76'$   
 $L = 1,525.26'$   
 $E = 25.39'$   
 $\theta =$   
T.R. =  
S.E. RUN =  
P.C. STA. = 5856+92.55  
P.T. STA. = 5872+17.81

REL.	SECTION	COUNTY	TOTAL SHEETS	SHEET NO.
*	**	WHITE	77	14
FED. ROAD DIST. NO. 1		ILLINOIS	FED. AID PROJECT NO.	


- FAI 64 (I-64)
- D-7 BRIDGE DECK REPAIRS FY 2005
- CONTRACT NO. 94861

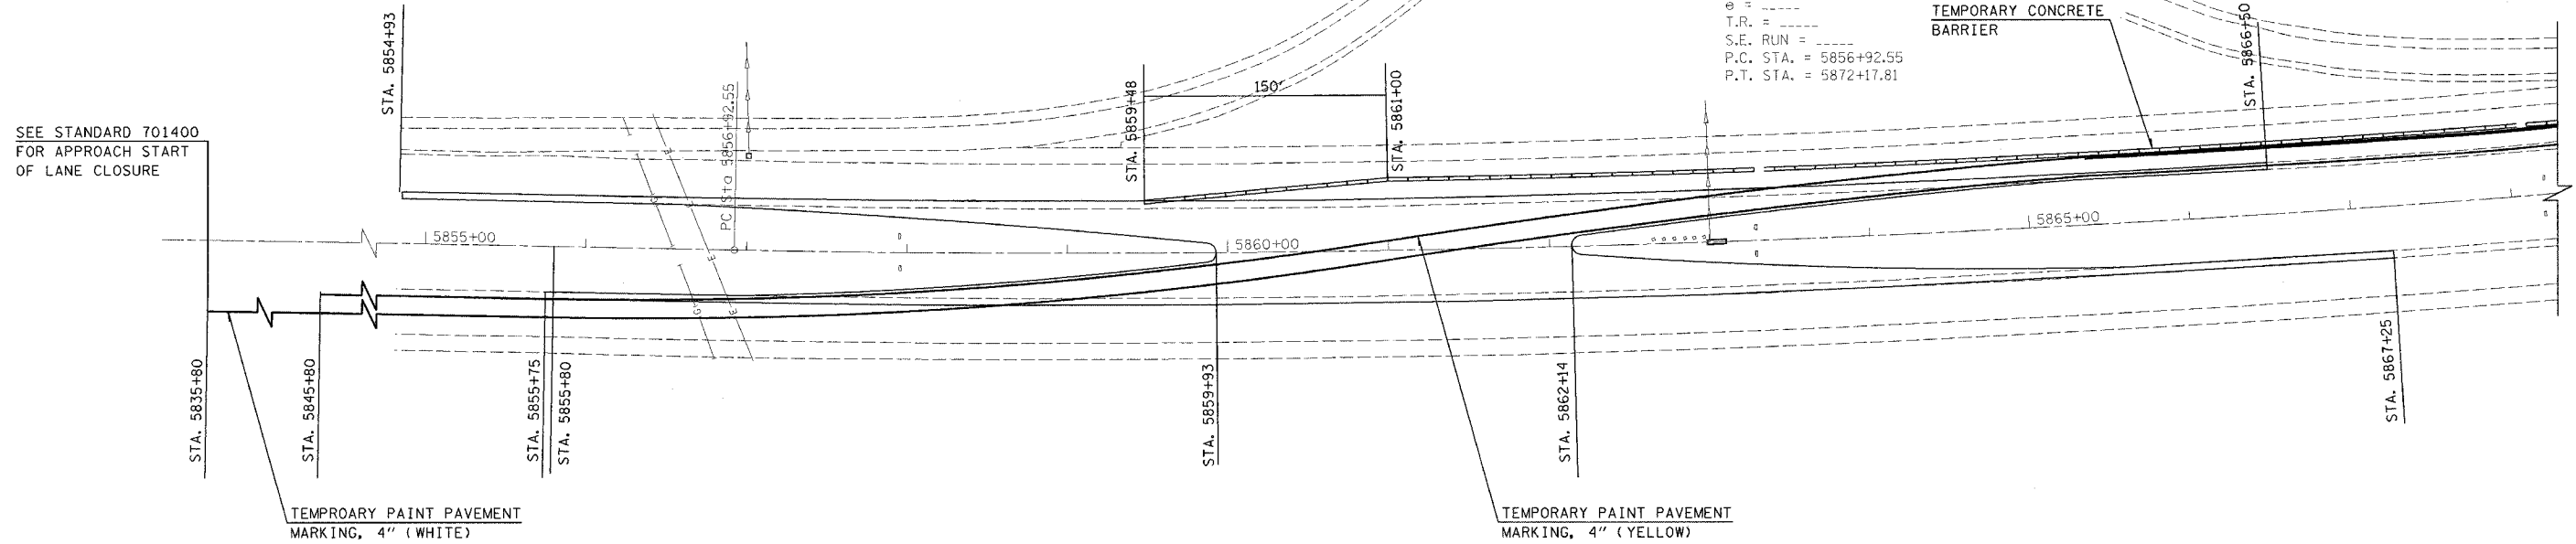

REMOVE DELINEATORS  
INDIANA CROSSOVER

STATION 5907+00 TO STATION 5910+00 57 EACH

NOTE: LAYOUT OF TRAFFIC CONTROL ACCORDING TO STANDARD 701416 AND AS SHOWN ON THIS DETAIL.

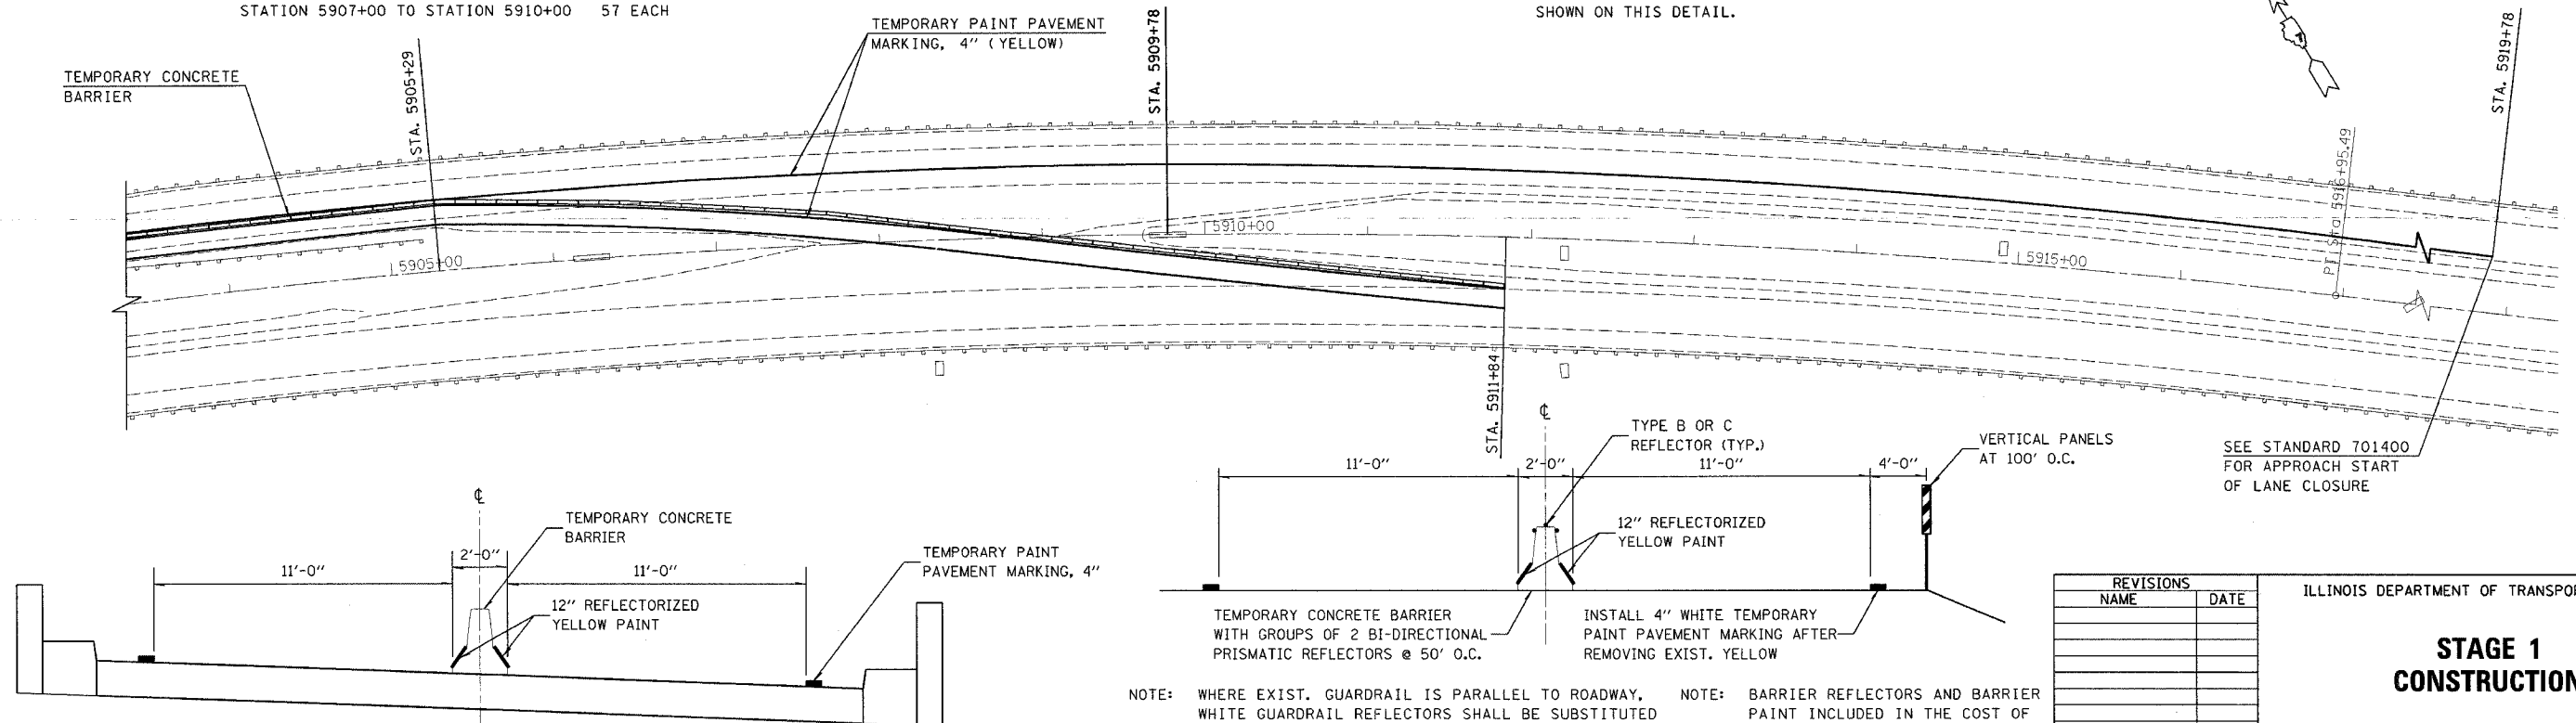

STAGE 1 - AT W. B. STRUCTURE

NOTE: WHERE EXIST. GUARDRAIL IS PARALLEL TO ROADWAY, WHITE GUARDRAIL REFLECTORS SHALL BE SUBSTITUTED FOR VERTICAL PANELS. COST INCLUDED IN TC&P STANDARD 701416 (SPECIAL).

NOTE: BARRIER REFLECTORS AND BARRIER PAINT INCLUDED IN THE COST OF TEMPORARY CONCRETE BARRIER.

REVISIONS	
NAME	DATE

ILLINOIS DEPARTMENT OF TRANSPORTATION

STAGE 1  
CONSTRUCTION

SCALE: VERT.  
HORIZ.  
DATE

DRAWN BY  
CHECKED BY